

St. Bernard Parish Conformed Copy

Randy S. Nunez
Clerk of Court
St. Bernard Parish Courthouse
Chalmette, LA 70044
(504) 271-3434

Received From :

ST BERNARD PARISH GOVERNMENT
8201 WEST JUDGE PEREZ DRIVE
ATTENTION: RONNIE ALONZO CAO
CHALMETTE, LA 70043

First MORTGAGOR

ST BERNARD PARISH GOVERNMENT

First MORTGAGEE

PHOENIX CONSTRUCTION LLC

Index Type : MORTGAGES

File Number : 604959

Type of Document : CHANGE

Book : 1818 **Page :** 23

Recording Pages : 6


Description : CHAGE ORDER NO 2 -PROJECT ST BERNARD MAIN YARD SITE WORK

Recorded Information

I hereby certify that the attached document was filed for registry and recorded in the Clerk of Court's office for St. Bernard Parish, Louisiana

On (Recorded Date) : 10/27/2016

At (Recorded Time) : 3:59:27PM

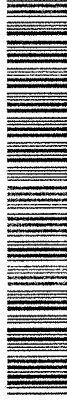

Doc ID - 007713400006

Return To :

ST BERNARD PARISH GOVERNMENT
8201 WEST JUDGE PEREZ DRIVE
ATTENTION: RONNIE ALONZO CAO
CHALMETTE, LA 70043

CHANGE ORDER

No. 2

DATE OF ISSUANCE 9/21/2016

OWNER St. Bernard Parish Government
 CONTRACTOR Phoenix Constructors, LLC
 Contract: _____
 Project: St. Bernard Main Yard Site Work (Improved Project)
 OWNER's Contract No. FEMA PW 19795 ENGINEER's Contract No. 89239.1
 ENGINEER Shread-Kuyrkendall & Associates, Inc.

You are directed to make the following changes in the Contract Documents:

**Add Scope of Work Item for "Safety Ends Required at Drainage Outfalls"
 Adjust Contract Time, as described below**

Attachments: PCO No. 3 from Phoenix Constructors, LLC for Addition of Safety Ends, dated 4/19/2016 (1 page)
 Plan Sheet and Detail Sketch of Work Changes (2 pages)
 Explanation of 35 additional days being added to Contract Time (1 page)

CHANGE IN CONTRACT PRICE:
Original Contract Price \$ <u>1,117,000.00</u>
Net Increase (Decrease) from previous Change Orders No. <u>0</u> to <u>1</u> : \$ <u>87,952.00</u>
Contract Price prior to this Change Order: \$ <u>1,204,952.00</u>
Net increase (decrease) of this Change Order: \$ <u>15,419.70</u>
Contract Price with all approved Change Orders: \$ <u>1,220,371.70</u>

CHANGE IN CONTRACT TIMES:
Original Contract Times: Substantial Completion: <u>180 days</u>
Net change from previous Change Orders No. <u>0</u> to No. <u>1</u> : Substantial Completion: <u>45 days</u>
Contract Times prior to this Change Order: Substantial Completion: <u>225 days</u> <u>September 22, 2016</u>
Net increase (decrease) this Change Order: Substantial Completion: <u>35 days</u>
Contract Times with all approved Change Orders: Final Substantial Completion: <u>October 27, 2016</u>

RECOMMENDED:
 By: [Signature]
 ENGINEER
 Date: 9/22/16

APPROVED:
 By: [Signature]
 OWNER
 Date: 10/25/16
 Guy S. McInnis
 President - SBPG

ACCEPTED:
 By: [Signature]
 CONTRACTOR
 Date: 9/23/16

RECEIVED
 SEP 26 2016

PCO No. 3 - Additional Safety Ends

PMR #

DATE: 4/19/2016
 JOB NO. 2030
 JOB NAME St Bernard Parish Main yard


SPEC SECTION :
 DRAWING & DETAIL NO.:

DESCRIPTION	LABOR		EQUIPMENT		MATERIALS		SUB						
	CODES	HOURS	RATE	TOTAL	CODES	QUAN		UNITS	UNIT COST	TOTAL			
Supervisor		16.00	\$50.00	\$800.00									
Operator		16.00	\$25.00	\$400.00									
Laborer		16.00	\$25.00	\$400.00									
Laborer		16.00	\$18.00	\$288.00									
Laborer		16.00	\$18.00	\$288.00									
EQUIPMENT													
Excavator													
Skid Steer													
Roller Attachment													
Diesel Fuel (45 Gallons/Day per machine)						180	gallons	2.00	\$360.00				
Trucking (on site)													
PT 3 Pump/Hoses													
MATERIAL													
Geotextile													
57 Limestone (Rip Rap Protection 5'x5'x12')						.2	SF	\$150.00	\$30.00				
610 Limestone (8'x5'x1')						6	Tons	\$36.00	\$216.00				
15" Type 1 Safety End Treatment						9	Tons	\$36.00	\$324.00				
18" Type 1 Safety End Treatment						1	Each	\$1,035.00	\$1,035.00				
						2	Each	\$1,138.00	\$2,276.00				
TOTAL LABOR				\$2,464.00	TOTAL EQUIPMENT				\$5,070	TOTAL MATERIALS	\$4,241.00	TOT SUB	\$0.00
NOTE:													
					TOTAL LABOR				\$2,464.00	TOTAL LABOR	\$2,464.00		
					TAXES/INSUR(LABOR)49.08%				\$1,209.33	TOTAL MATERIAL	\$4,241.00		
					SALES TAX				\$424.10	TOTAL EQUIPMENT	\$5,070.00		
					OH&P(LAB. MAT. & EQUIP)-15%				\$2,011.26	TOTAL SUBS	\$0.00		
					OH&P(SUBS)-10%				\$0.00	SUB TOTAL	\$15,419.70		
					TOTAL				\$15,420				


PAGE ONE

PW 19795 PCO 3R: Additional Safety Ends


PARISH	SHEET NO.
ST. BERNARD	5

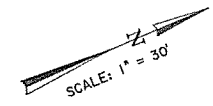

ADDTL SAFETY
END REQD
(NO \$ ADDED
per mtg)

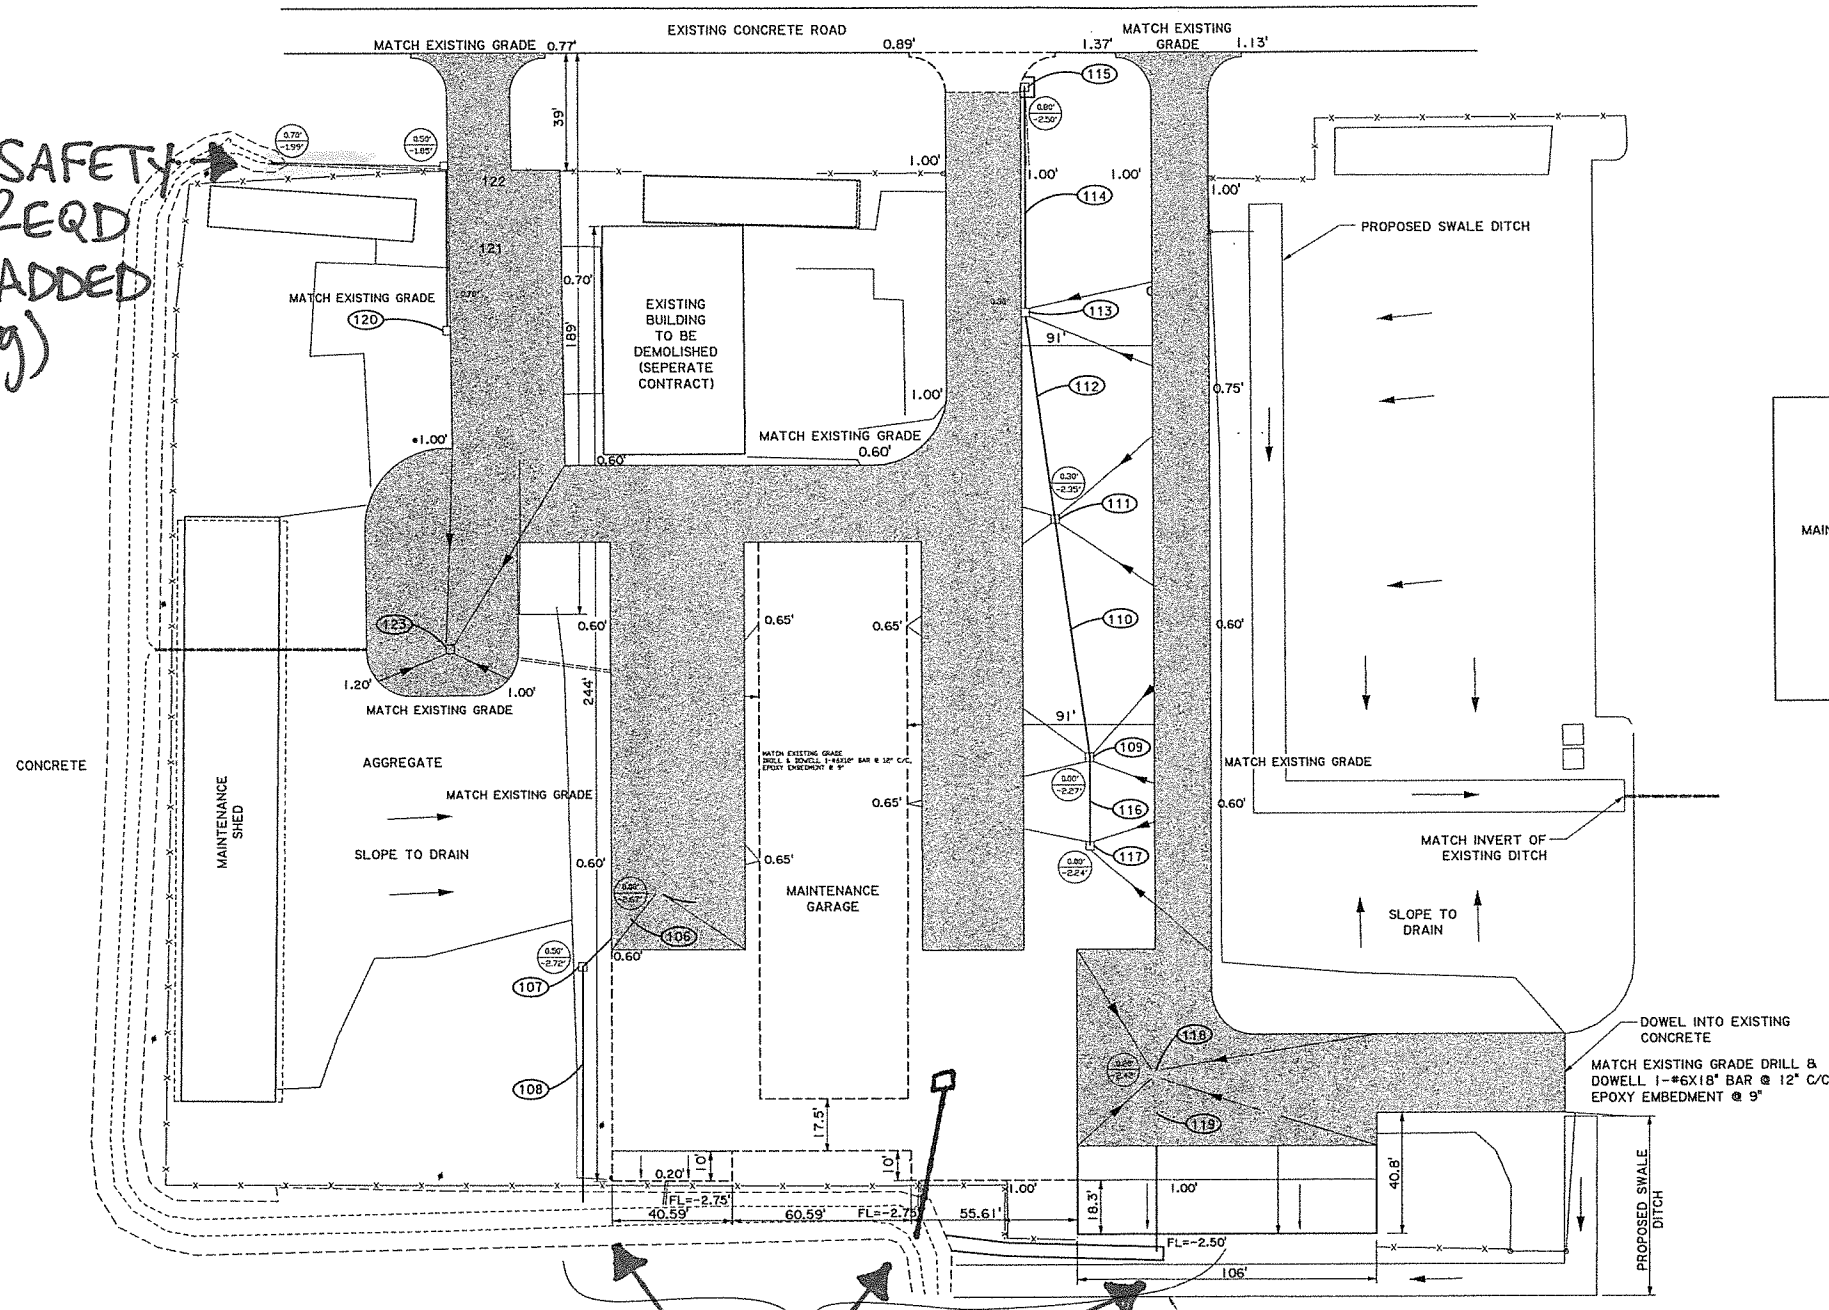

SEE SHEET 9 FOR TYPICAL PIPE SECTION
SEE SHEET 6 & 7 FOR CATCH BASIN DETAILS

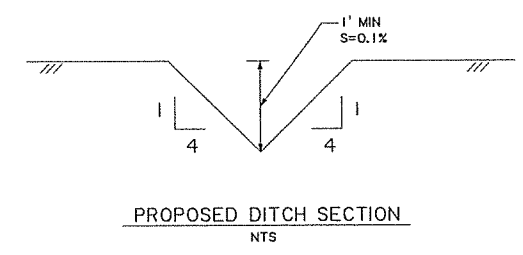


FIELD VERIFY SWALE DITCHES
LOCATIONS W/ OWNER

STRUCTURE NO.	STATION	DESCRIPTION	LENGTH	SLOPE	PIPE		INVERT	TOP INVERT
					INVERT HIGH	INVERT LOW		
101		CB-01					-2.52	0.35
102	-	15" PVC	75'	0.1	-2.52	-2.60	-2.60	0.40
103	-	CB-01					-2.60	0.40
104	-	18" PVC	70'	0.1	-2.60	-2.67	-2.67	0.00
105	-	CB-01					-2.67	0.00
106	-	18" PVC	50'	0.1	-2.67	-2.72	-2.72	0.30
107	-	CB-01					-2.72	0.30
108	-	18" PVC	108'	0.1	-2.72	-2.75	-2.75	
117		CB-01					-2.24	0.00
116		15" PVC	40'	0.01	-2.24	-2.27	-2.27	0.00
109		CB-01					-2.27	0.00
110	-	15" PVC	80'	0.1	-2.27	-2.35	-2.35	0.30
111		CB-01					-2.35	0.30
112	-	18" PVC	70'	0.1	-2.35	-2.42	-2.42	0.30
113		CB-01					-2.42	0.30
114	-	18" PVC	75'	0.1	-2.42	-2.50	-2.50	0.80
115		CB-01					-2.50	0.80
118		CB-01					-2.42	-0.20
119	-	15" PVC	75'	0.1	-2.42	-2.50	-2.50	
120	-	CB-01					-1.80	0.70
121	-	18" PVC	50'	0.1	-1.80	-1.85	-1.85	0.50
122	-	CB-01					-1.85	0.50
123		CB-01					-2.60	0.6

CONTRACTOR TO FIELD VERIFY
ALL SLOPES AND GRADES
PRIOR TO CONSTRUCTION


THREE (3) SAFETY
ENDS PER \$ IN
C.O. # 2

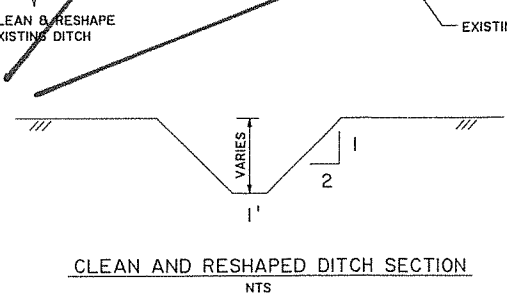

ST. BERNARD PARISH
MAIN YARD SITE WORK
DRAINAGE - SITE PLAN

DESIGNED	DRAWN	CHECKED	APPROVED
D.A.E.	E.D.B.	R.W.M.	

SHREAD - KUYRKENDALL & ASSOC.
ENGINEERS - SURVEYORS - PLANNERS
BATON ROUGE, LOUISIANA

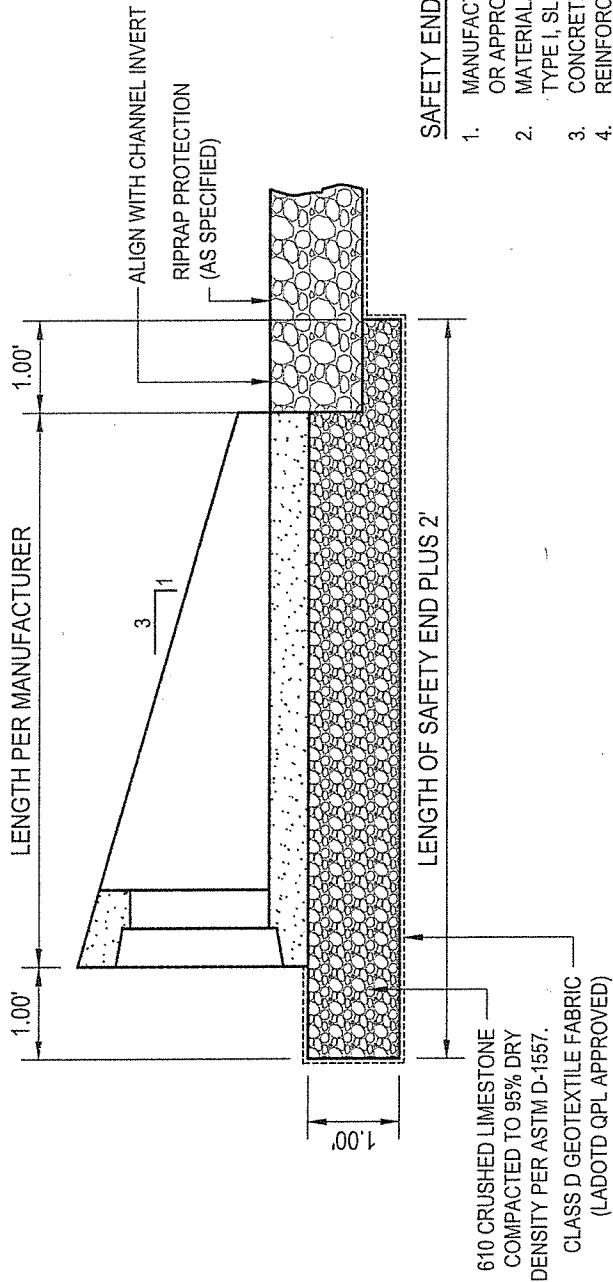

SAFETY END NOTES

1. MANUFACTURER: HANSON (FORTERRA) PRODUCTS, OR APPROVED EQUAL
2. MATERIAL/CONFIGURATION: PRECAST CONCRETE, TYPE I, SLOPE = 3:1; SEE PLAN FOR PIPE SIZE & TYPE
3. CONCRETE: 4,000 PSI IN 28 DAYS
4. REINFORCING STEEL: PER ASTM A-615, GRADE 60
5. REINFORCING TO HAVE 2" MINIMUM COVER
6. ALL EXPOSED CORNERS TO BE CHAMFERED 3/4"
7. PIPE TO SAFETY END CONNECTION SHALL BE SEALED WITH FLEXIBLE GASKET MATERIAL

SAFETY END DETAIL

N.T.S.

